


NO.	DATE	DESCRIPTION
1	3-3-08	ISSUED FOR PERMITS

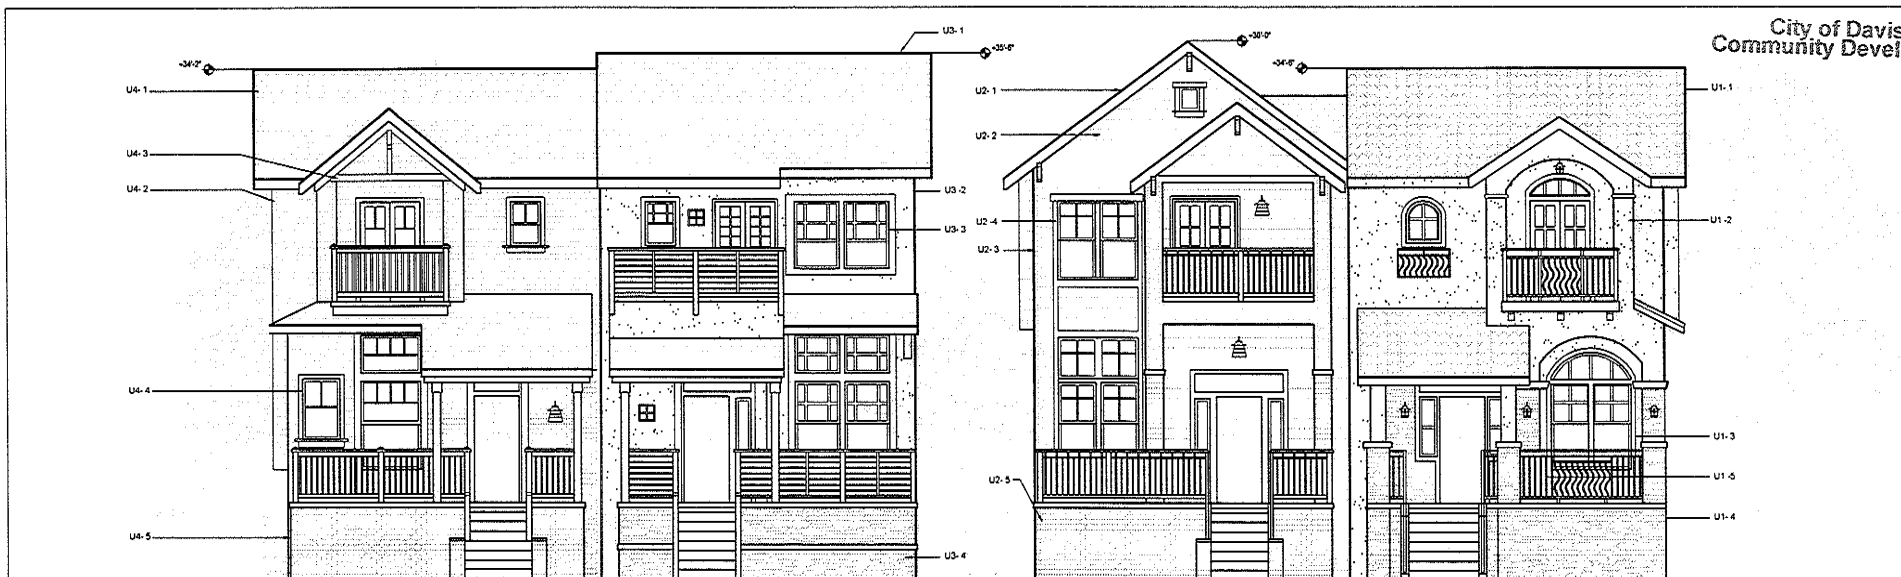

**EXTERIOR ELEVATIONS UNITS 4, 3, 2, AND 1 - B STREET**

SCALE: 1/4"=1'-0"

NO.	LOCATION	MANUFACTURER	PRODUCT DESCRIPTION	NO.	LOCATION	MANUFACTURER	PRODUCT DESCRIPTION	NO.	LOCATION	MANUFACTURER	PRODUCT DESCRIPTION
U4-1	ROOF	EAGLE ROOFING	CONCRETE TILE/CHANGING NO FLASHING, AIR	U1-1	ROOF	EAGLE ROOFING	CONCRETE TILE/CHANGING NO FLASHING, AIR	U1-1	ROOF	EAGLE ROOFING	CONCRETE TILE/CHANGING NO FLASHING, AIR
U4-2	STONE WALL (PCENT)	JAUNE HARVE	HARDPLANET SELECT TENDRAL/COLOUPUS/COMBINATION RED	U1-2	STONE WALL	FRATZE PAINT	COLORUPUS, TENDRAL/COLOUPUS	U1-2	STONE WALL	FRATZE PAINT	COLORUPUS, TENDRAL/COLOUPUS
U4-3	WINDOW/DOOR	SERENA PACIFIC WINDOWS	ALUMINUM CLAD/ALUMINUM CLAD/ALUMINUM CLAD	U1-3	WINDOW/DOOR	SERENA PACIFIC WINDOWS	ALUMINUM CLAD/ALUMINUM CLAD/ALUMINUM CLAD	U1-3	WINDOW/DOOR	SERENA PACIFIC WINDOWS	ALUMINUM CLAD/ALUMINUM CLAD/ALUMINUM CLAD
U4-4	BRICK WALL	AUBRICO	THIN BRICK/ROUND/SHAGG SAND FINISH	U1-4	STONE WALL	FRATZE PAINT	COLORUPUS, TENDRAL/COLOUPUS	U1-4	STONE WALL	FRATZE PAINT	COLORUPUS, TENDRAL/COLOUPUS
U4-5	STONE WALL	FRATZE PAINT	COLORUPUS, TENDRAL/COLOUPUS	U1-5	STONE WALL	FRATZE PAINT	COLORUPUS, TENDRAL/COLOUPUS	U1-5	STONE WALL	FRATZE PAINT	COLORUPUS, TENDRAL/COLOUPUS
U3-1	ROOF	EAGLE ROOFING	CONCRETE TILE/CHANGING NO FLASHING, AIR	U1-6	STONE WALL	FRATZE PAINT	COLORUPUS, TENDRAL/COLOUPUS				
U3-2	STONE WALL	FRATZE PAINT	COLORUPUS, TENDRAL/COLOUPUS								
U3-3	WINDOW/DOOR	SERENA PACIFIC WINDOWS	ALUMINUM CLAD/ALUMINUM CLAD/ALUMINUM CLAD								
U3-4	STONE WALL	FRATZE PAINT	COLORUPUS, TENDRAL/COLOUPUS								
U2-1	ROOF	EAGLE ROOFING	CONCRETE TILE/CHANGING NO FLASHING, AIR	U1-1	ROOF	EAGLE ROOFING	CONCRETE TILE/CHANGING NO FLASHING, AIR				
U2-2	STONE WALL	FRATZE PAINT	COLORUPUS, TENDRAL/COLOUPUS	U1-2	STONE WALL	FRATZE PAINT	COLORUPUS, TENDRAL/COLOUPUS				
U2-3	WINDOW/DOOR	SERENA PACIFIC WINDOWS	ALUMINUM CLAD/ALUMINUM CLAD/ALUMINUM CLAD	U1-3	WINDOW/DOOR	SERENA PACIFIC WINDOWS	ALUMINUM CLAD/ALUMINUM CLAD/ALUMINUM CLAD				
U2-4	STONE WALL	FRATZE PAINT	COLORUPUS, TENDRAL/COLOUPUS	U1-4	STONE WALL	FRATZE PAINT	COLORUPUS, TENDRAL/COLOUPUS				
U2-5	STONE WALL	FRATZE PAINT	COLORUPUS, TENDRAL/COLOUPUS								



UNIT 2 SOUTH



UNIT 1 NORTH

NO.	LOCATION	MANUFACTURER	PRODUCT DESCRIPTION	NO.	LOCATION	MANUFACTURER	PRODUCT DESCRIPTION
U2-1	ROOF	EAGLE ROOFING	CONCRETE TILE/CHANGING NO FLASHING, AIR	U1-1	ROOF	EAGLE ROOFING	CONCRETE TILE/CHANGING NO FLASHING, AIR
U2-2	STONE WALL	FRATZE PAINT	COLORUPUS, TENDRAL/COLOUPUS	U1-2	STONE WALL	FRATZE PAINT	COLORUPUS, TENDRAL/COLOUPUS
U2-3	WINDOW/DOOR	SERENA PACIFIC WINDOWS	ALUMINUM CLAD/ALUMINUM CLAD/ALUMINUM CLAD	U1-3	WINDOW/DOOR	SERENA PACIFIC WINDOWS	ALUMINUM CLAD/ALUMINUM CLAD/ALUMINUM CLAD
U2-4	STONE WALL	FRATZE PAINT	COLORUPUS, TENDRAL/COLOUPUS	U1-4	STONE WALL	FRATZE PAINT	COLORUPUS, TENDRAL/COLOUPUS
U2-5	STONE WALL	FRATZE PAINT	COLORUPUS, TENDRAL/COLOUPUS				

**EXTERIOR ELEVATIONS UNITS 2 AND 1**

SCALE: 1/4"=1'-0"


RECEIVED

MAR - 7 2008


City of Davis  
Community Development




BETTY WOO, AIA  
ARCHITECT  
RESIDENCE  
3020 S. 15TH ST.  
DAVIS, CA 95618  
TEL: 530 753 3320

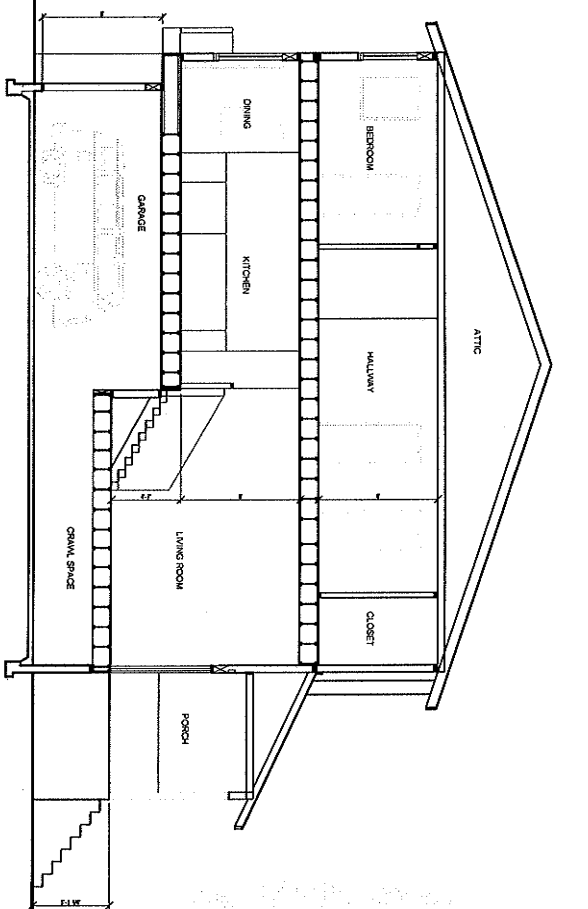


TYPICAL BUILDING SECTION - UNITS 1-5  
SCALE: 1/4" = 1'-0"

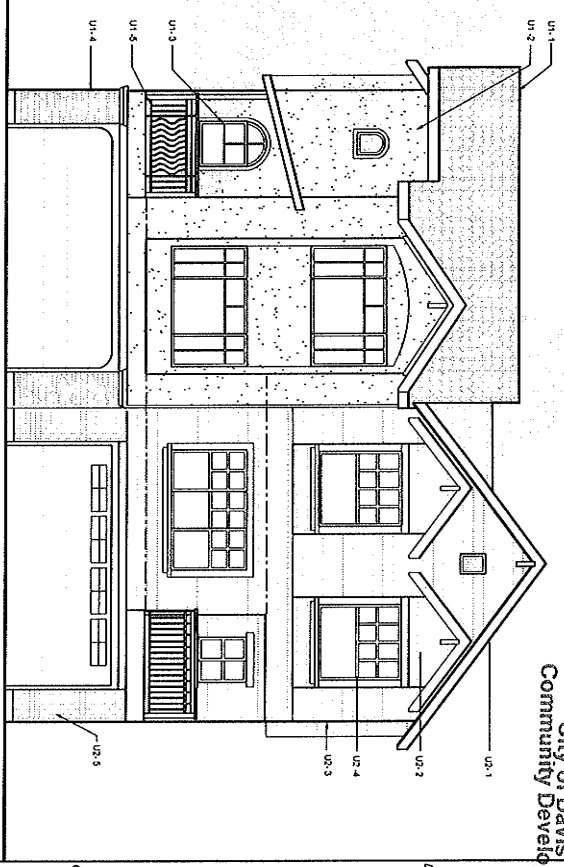

EXTERIOR ELEVATIONS UNITS 1 AND 2 - REAR COURTYARD  
SCALE: 1/4" = 1'-0"

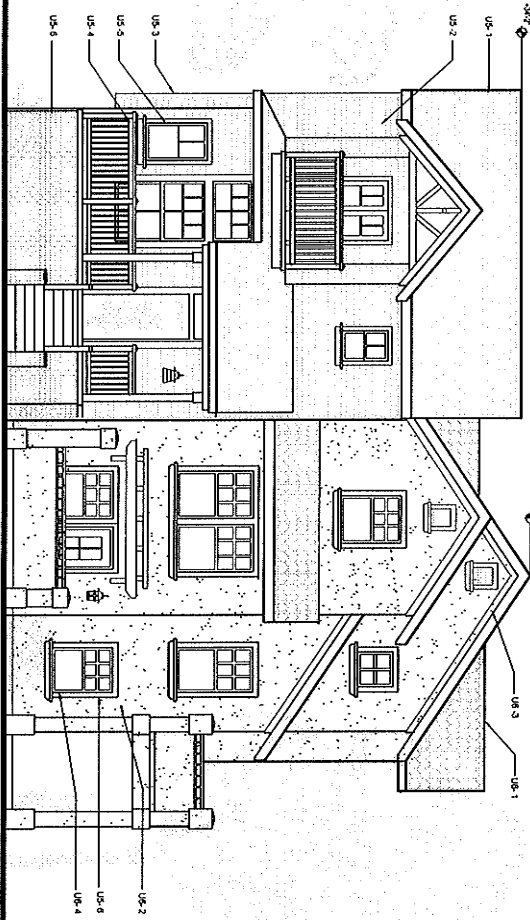

EXTERIOR ELEVATIONS UNITS 5, 6 AND 7 - ALLEY VIEW  
SCALE: 1/4" = 1'-0"

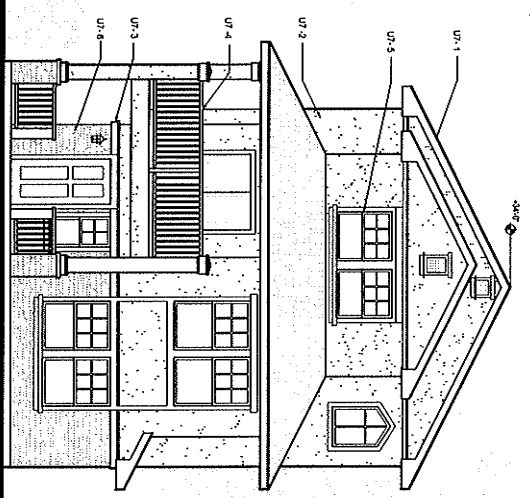

EXTERIOR ELEVATIONS UNITS 1 AND 2 - REAR COURTYARD  
SCALE: 1/4" = 1'-0"

AIKIN TOWNHOUSES  
311 AND 315 B STREET  
DAVIS, CA 95616

EXTERIOR ELEVATIONS  
B STREET

REVISION	DATE	SHEET NUMBER
	3-5-08	A6.1

13 OF 14 SHEETS